


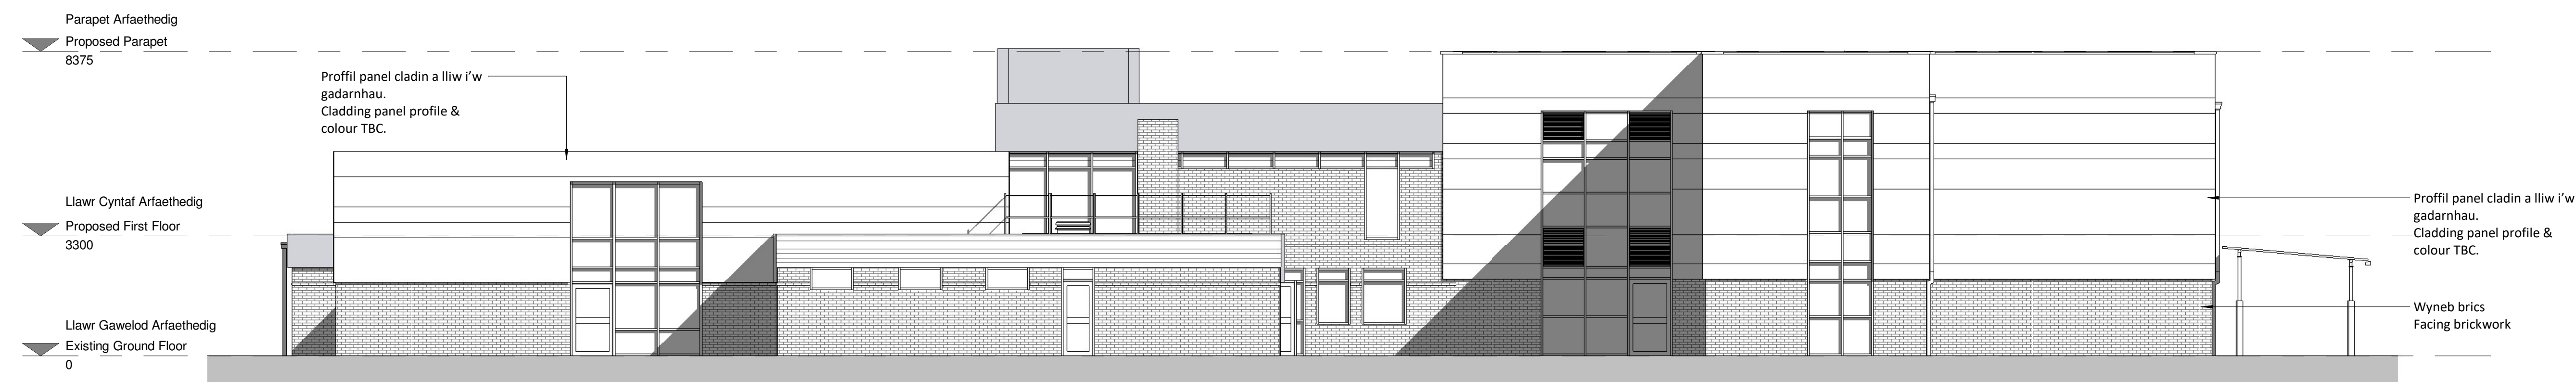

De Ddwyrain
South East
1 : 100



De Orllewin
South West
1 : 100



Gogledd Ddwyrain
North East
1 : 100



Gogledd Orllewin
North West
1:100

Nodlaidu Cyfractorion

1. Contractor i wirio pob mesuriad a ffeiliau datwm ar y safle.

2. Pob mesur yrru yn eiddo TACP Architects Ltd yn unig ac nid oes hawl i'w defnyddio heb ganiatâd cyffwrdd.

3. Mae pob argraffiad, manylion a'w hyswairt yn eiddo TACP Architects Ltd.

4. Peidiwch a thynnu graddfa o'r lunlunedd.

5. Rhaid bod mesuriad gael ei wirio ar y safle cyn cyrchyn lunlunedd gweithdy, cynhyrchu ac phob anghyngedig gael eu adrodd yn y TACP Architects Ltd.

General Notes


1. Contractor to verify all dimensions and check level datums on site

2. All of the designs are the sole property of TACP Architects Ltd and may not be used without their written agreement

3. All pit prints, specifications and their copyright are the property of TACP Architects Ltd

4. Do not scale off drawings

5. All dimensions shall be checked on site before commencement of shop drawings, manufacture and all discrepancies must be reported to TACP Architects Ltd

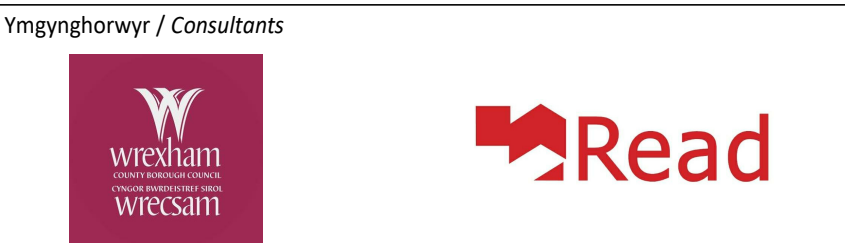[illegible]

Client / Client

Read Construction

Cyfrwng Cymraeg & Ysgol Parc Borrass
Welsh Medium & Borrass CP School

Borrás GG - Gweddwlun TC Arfaethedig
Borrás CP - Proposed Elevations

Diben Dyroddi / Purpose of Issue
 Cais Cynllunio
 Planning Application

Graddfa	Dyddiad	Cynllunrwydd	Gwiriwr	Swyddfa
Scale	Date	Drawn By	Checked By	Office
1 : 100@A0	10/06/20	CM	MG	Wrexham

Rhif Prosiect	Prosiect	Cychwynnwr	Parth	Lefel	Math	Rôl	Rhif	Adolygiad
Job Number	Project	Originator	Zone	Level	Type	Role	Number	Revision
19076	BOR-TACP-	A1-XX-	DR-	A-	0008			P1

TACP Architects Ltd

Pembroke House
Ellice Way,
Parr Technology Wrexham,
Wrexham, LL13 7YT
01978 291161

Pembroke House
Ellice Way,
Wrexham Technology Park,
Wrexham, LL13 7YT

TACP
Architects Ltd

admin@taccparchitects.co.uk
www.taccparchitects.co.uk

Personenbrett: Cyfarllwg Meyroni / Gynllunio Gofal Iechyd / Cadwraeth / Uwchrhwyfwr / Dyfynio Cynrydiol
Architectural & Interior Design / Healthcare Planning / Conservation / Masterplanning / Sustainable Design